


Place SAM 01 profile block on side spindle 2.  
 Place SAM 01 profile block on side spindle 3.  
 Place SAM 3525 profile block on the first top spindle.

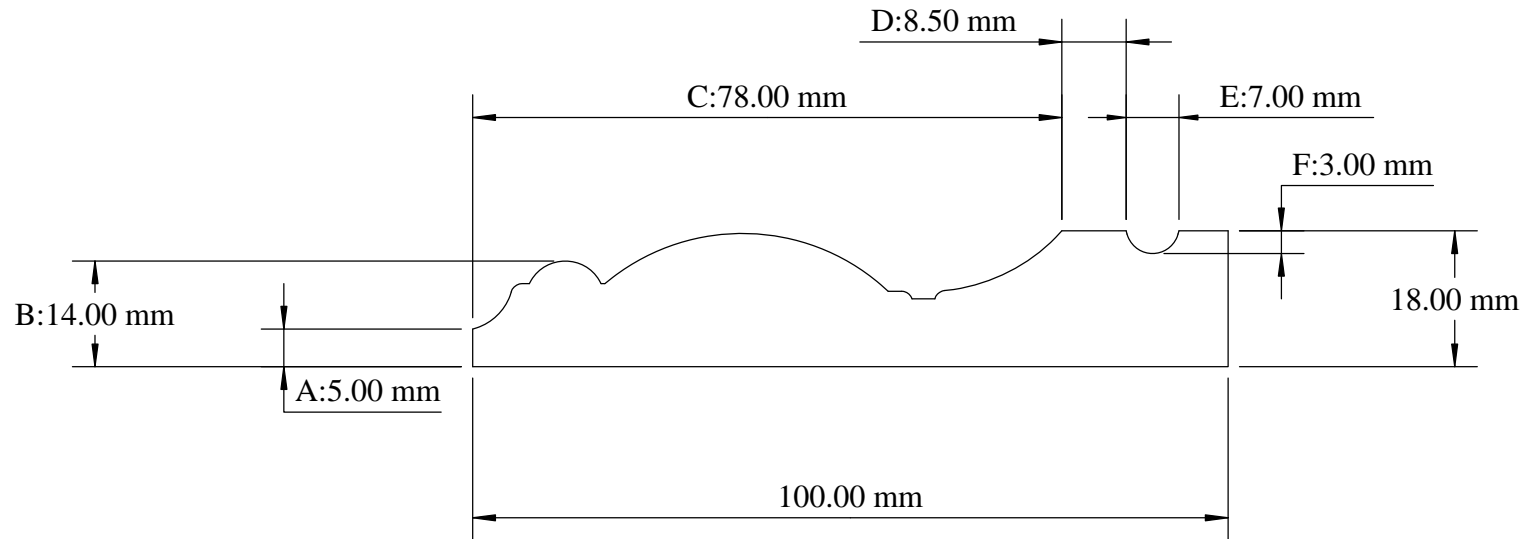

PRINTED COPY UNCONTROLLED

REF Victoriana Architrave

AREA MACHINED AWAY 382.57 SQMM.

MOULDER	ANY
PASSES	1
DRAWN BY	S McMaster
DATE	17/10/14
SCALE	1:1
REV:	1
AUTH:	
TOLERANCE	+/- 0.5MM

# SAM MOULDINGS

Newpark Industrial Estate Greystone Road Antrim BT41 2RU  
 Tel : (028) 9442 8288 Fax : (028) 9442 8244

Website: [www.sammouldings.co.uk](http://www.sammouldings.co.uk) Email: [info@sammouldings.co.uk](mailto:info@sammouldings.co.uk)

PROFILE	DRAWN BY	S McMaster	REV:	1
SAM 3525	DATE	17/10/14	AUTH:	
	SCALE	1:1	TOLERANCE	+/- 0.5MM